


Ø 700 S=65

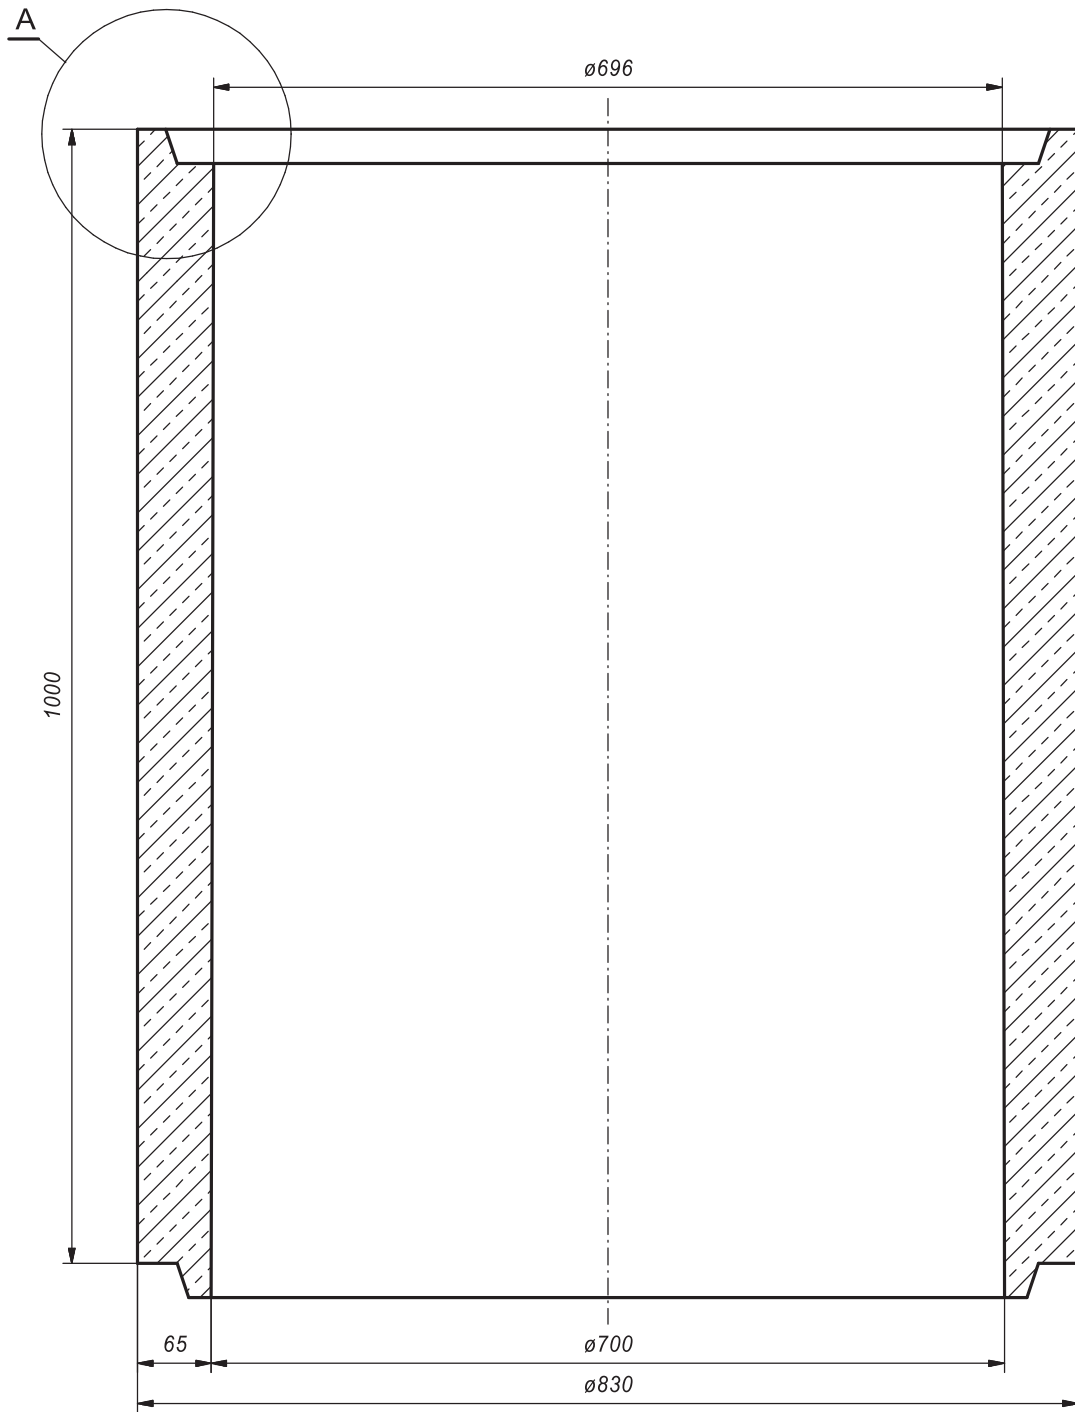

Sectiune "A"

